


Example
 Plot Plan Not to Scale

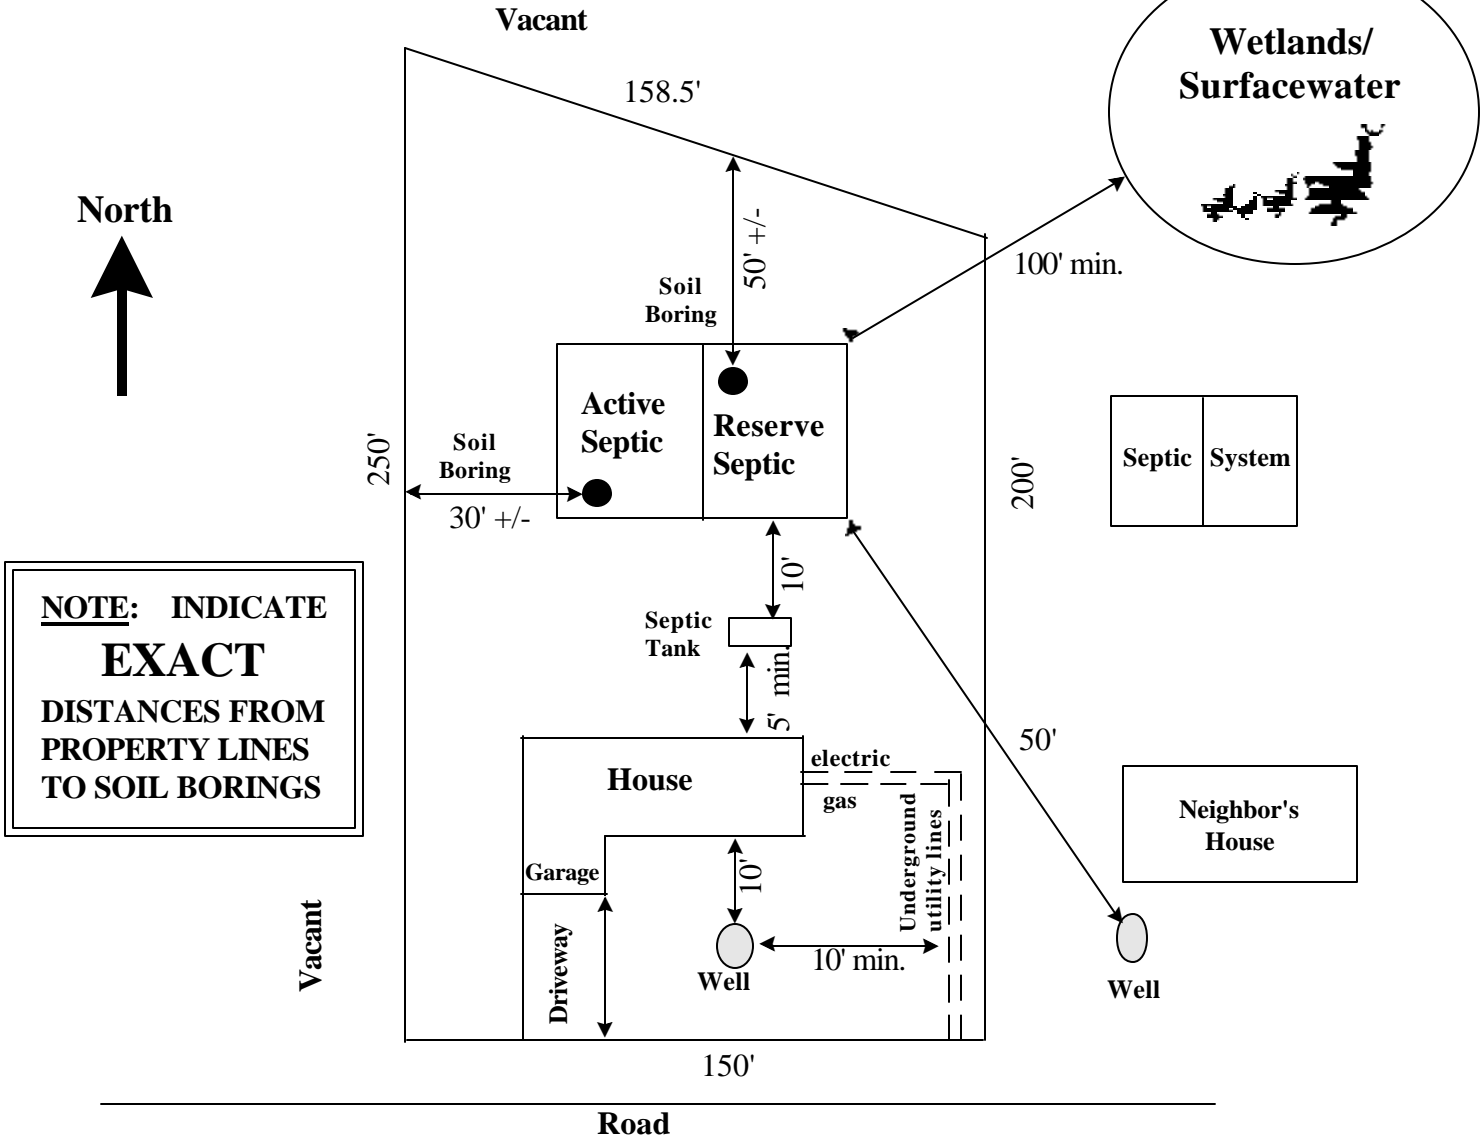

All information listed below must be indicated on the plot plan if applicable:

1. Proposed Septic Location
2. Reserve Septic Location
3. Soil Boring Location
4. Well Location
5. Neighboring Well & Septic Locations Within 100 Ft.
6. Underground Utility Line Location & Type (ex. gas, electric, telephone)
7. Scale and Dimensions
8. Direction Indicating North
9. House & Driveway Location
10. Any Surface Waters Located Within 100 Feet (ex. lakes, ponds, streams, wetland, etc.)
11. Shape of Property and Dimensions
12. Location of Any Underground Storage Tanks (ex. fuel oil)
13. Location of Any Proposed Outbuildings (ex. pole barns, sheds, garages, etc.)

Required Minimum Isolation Distance in Feet for Single & Two Family Dwellings:

<u>From</u>	<u>To Septic Tank</u>	<u>To Absorption System</u>	<u>To Sewer Line</u>
Well	50	50	10 (gravity) 50 (pressurized, grinder or geothermal)
Property Line	10*	10*	10*
Foundation Wall	5	10	--
Foundation Wall without Footing Drains	5	5	--
Surface Water	50	100	10
Pressurized Water Line	10	10	
Ravine, Bank or Dropoff	5	15	5
Swimming Pools	10	10	10
Designated County Drain	50	50	50
Storm Drains Designed to Lower the Groundwater Table	25	50	25
Storm Drains Not Designed to Lower the Groundwater Table	25	25	10

* 5 feet from road right of way lines